

DEPARTMENT OF HIGHWAYS, PORTS AND PROPERTIES

HIGHWAYS ACT 1986

THE HIGHWAY CLOSURE (DOUGLAS) (NO 1) ORDER 1993

Whereas the Department of Highways, Ports and Properties is satisfied that the highways to which this Order relates should be extinguished for the purpose of enabling development to be carried out in accordance with planning approval.

In exercise of the powers conferred on the Department by Section 33 (1) of the Highways Act 1986 (a), the following Order is hereby made:-

Citation

1. This Order may be cited as the Highway Closure (Douglas) (No 1) Order 1993.

Closure of Highways

2. On the date on which this Order takes effect the highways specified in the Schedule shall be extinguished.

Made this 12<sup>th</sup> day of January, 1993.

  
MINISTER

for Highways, Ports and Properties

(a) 1986 c.17

SCHEDULE

Highways extinguished by this Order

Highways in the Borough of Douglas

- (a) the lane running along the rear of the former No.s 20 to 40 Bucks Road, inclusive;
- (b) the lane running along the rear of the former No.s 1 Stanley Mount to 17 Albert Street inclusive;
- (c) the lane running along the rear of the former No.s 1 to 4 Mount Havelock inclusive; and
- (d) a portion of Stanley Mount.

- all of which portions of highway are more particularly shown edged by a thick black line on the map annexed to this Order and marked "Map referred to in the Highway Closure (Douglas) (No 1) Order 1993".

Explanatory Note  
(This note is not a part of the Order)

This Order extinguishes the lanes at the rear of Central Government Offices, Douglas, for the purpose of enabling development to be carried out in accordance with planning approval.

Subject to the approval of Tynwald, the Order comes into effect on the publication of notice of making of the Order in accordance with Schedule 3 to the Highways Act 1986.


**Department of Highways, Ports and Properties**  
*Rheynn Raaidyn, Puirt as Shelloo*



Sea Terminal Building,  
Douglas, Isle of Man.  
Tel: (0624) 686600  
Fax: (0624) 627238/686677  
Telex: 629335 Code IOMHAR G

HIGHWAYS ACT 1986


The Department of Highways, Ports and Properties hereby certifies that notice of the Highway Closure (Douglas) (No.1) Order 1993 was published in accordance with paragraph 8 of Schedule 3 to the Highways Act 1986 on the 9th March 1993 and accordingly the said Order takes effect on that date.

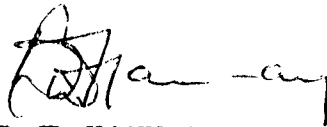


**B. W. HANNAY**  
Director of Engineering Design

# HIGHWAYS ACT 1986.

MAP REFERRED TO IN THE  
HIGHWAY CLOSURE (DOUGLAS) (Nº 1)  
ORDER 1993

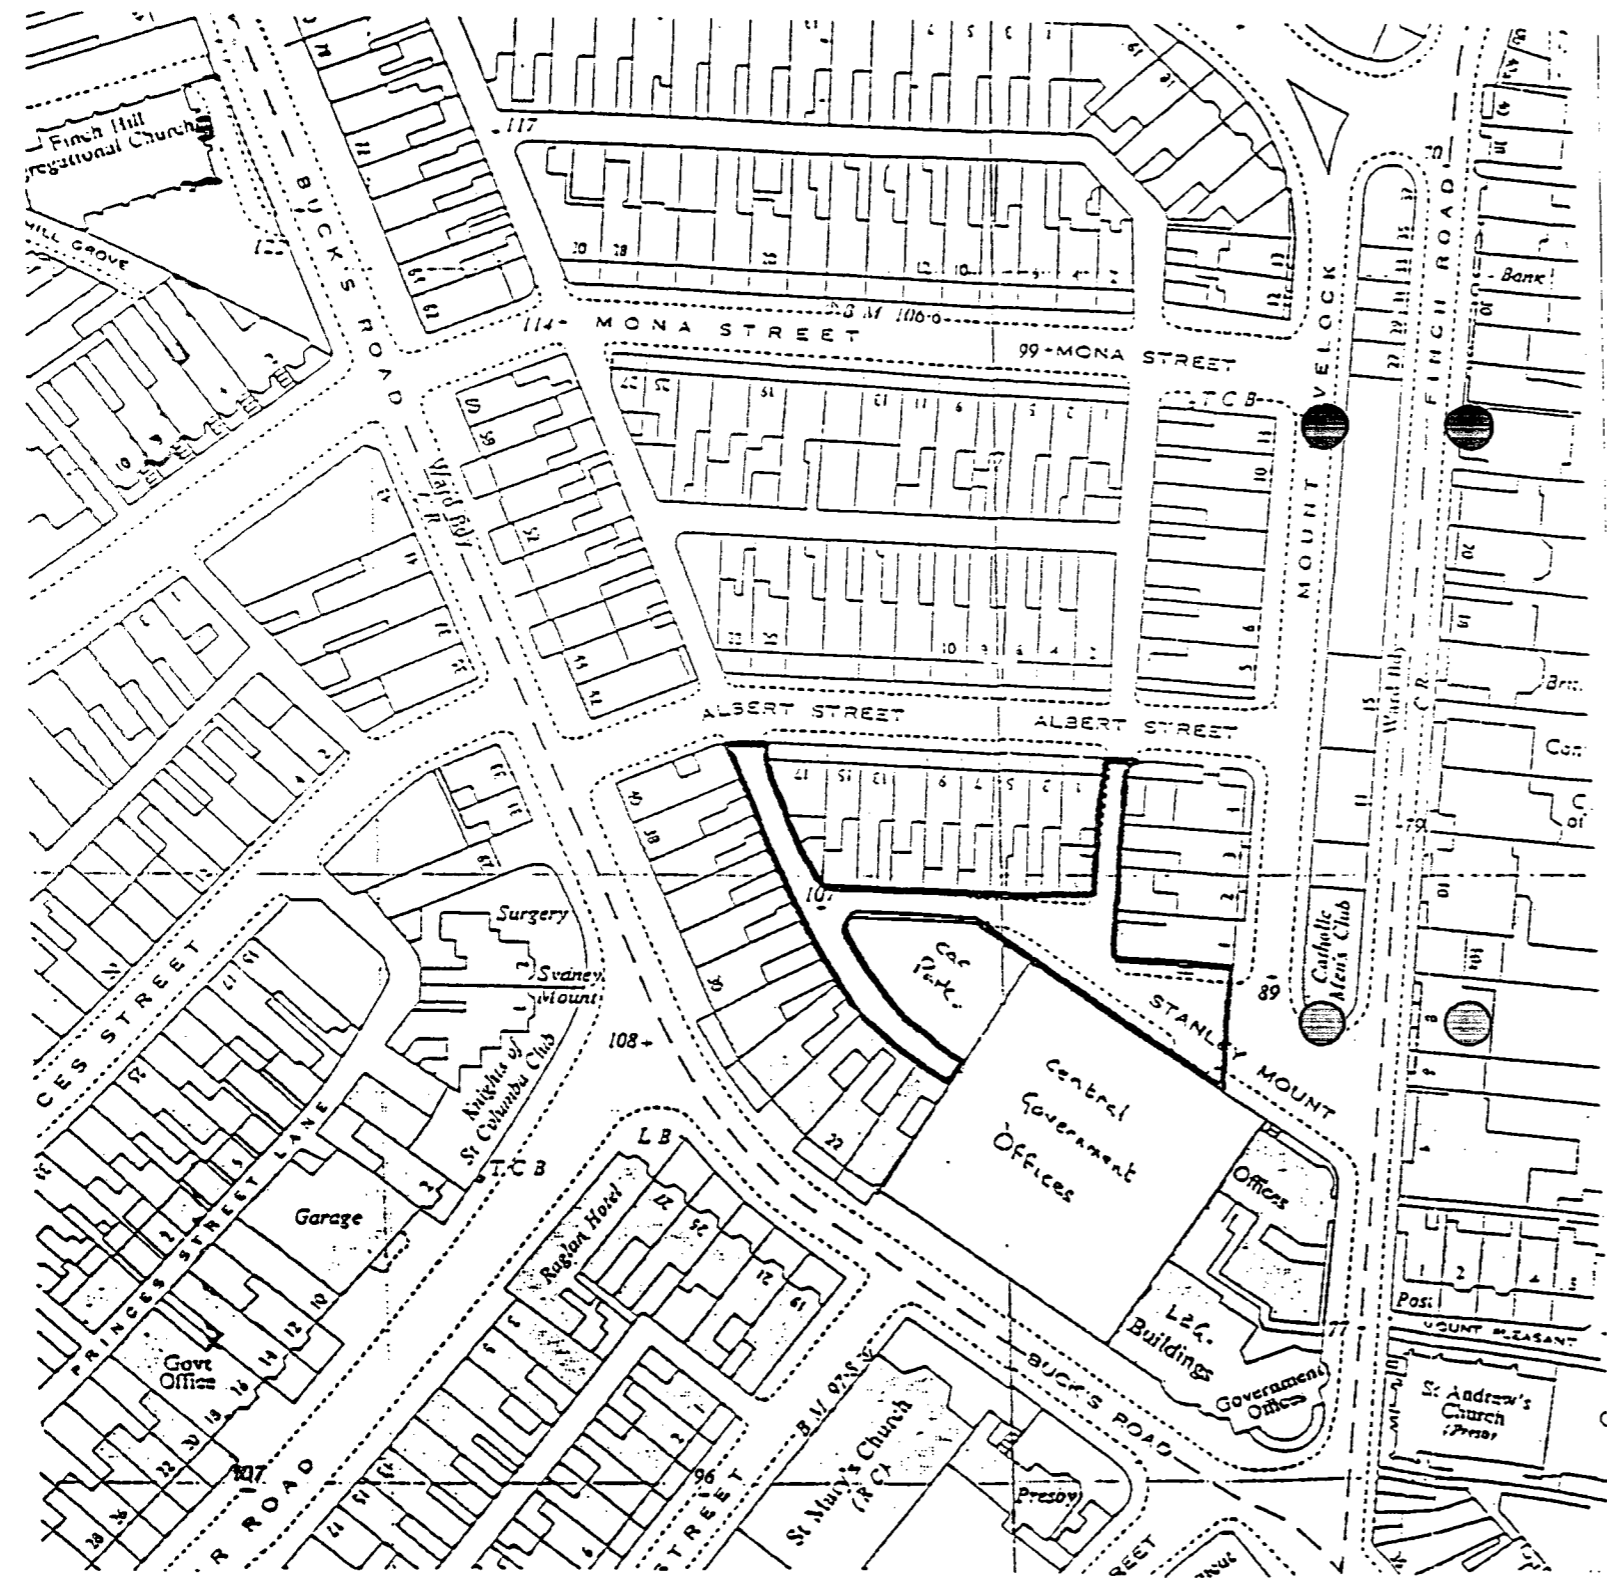

DEPARTMENT OF HIGHWAYS, PORTS AND PROPERTIES <i>Aheyra raa'ayn, puirt as She'lloo</i>	
Design Division	
Douglas	
Isle of Man	
B. J. Hanna: B.Sc. (Hons), M.Sc., C.Eng. M.I.C.E., M.I.M.E., C. Dip. A.E. Director of Engineering Design	
 Isle of Man Government	
JOB TITLE	
HIGHWAY CLOSURE.	
DRAWING TITLE	
LOCATION PLAN	
3514	
SCALE	1:1250.
DATE	
DRAWN	
CHECKED	
ISSUED	
REVISED	

