



THE HIGHWAYS ACT 1986

THE HIGHWAY EXTINGUISHING (VICTORIA PIER
APPROACH ROAD, DOUGLAS) ORDER 1997

Approved by Tynwald June 1997

*Coming into operation on the publication of notice of making the Order
in accordance with paragraph 10 of Schedule 3 of the Highways Act 1986*

WHEREAS the Department of Transport is satisfied that it is expedient that the highway to which this Order relates should be extinguished for the purpose of enabling development to be carried out, and that an Order under section 33 (1) (b) and (6) of the Highways Act 1986 (a) should be made in respect of that highway.

AND WHEREAS the said Departments has given public notice of the making of an Order as required by Part 1 of Schedule 3 to that Act.

IN exercise of the powers conferred on the said Department by section 33(1) and (6) of Paragraph 12 of Schedule 3 to the Highways Act 1986, the following Order is hereby made :-

Citation and interpretation

1. (1) This Order may be cited as the Highway Extinguishing (Victoria Pier Approach Road, Douglas) Order 1997.
- (2) In this Order "the Act" means the Highway Act 1986;

Closure of highway

2. The highway specified in the Schedule is hereby extinguished.

Apparatus of statutory undertakers

3. Paragraphs 13 to 18 of Schedule 3 to the Act, shall not apply to any apparatus of statutory undertakers, in, upon, over along or across the highway specified in the Schedule.

(a) 1986 c.17

Price: 30p

Printed by Authority

SCHEDULE

Article 2

HIGHWAY TO BE EXTINGUISHED BY THIS ORDER

That rectangular area of highway in the Borough of Douglas known as Victoria Pier Approach Road from a point on the southern side of the road approaching the Victoria Pier gates abutting the western end of the roller shutter door in a northerly direction for 3 metres, then in a westerly direction for 22 metres, then in a southerly direction for 3 metres and then in an easterly direction for 22 metres which forms a rectangle, which is more particularly shown by diagonal lines on the map annexed to this Order and marked "Map referred to in the Highway Extinguishing (Victoria Pier Approach Road, Douglas) Order 1997"

MADE 23rd April

1997




MINISTER FOR TRANSPORT

EXPLANATORY NOTE

(This note is not a part of the Order)


This Order extinguishes as a highway, a rectangular area of Victoria Pier Approach Road in the Borough of Douglas from a point on the southern side of the road approaching the Victoria Pier gates abutting the western end of the roller shutter door in a northerly direction for 3 metres, then in a westerly direction for 22 metres, then in a southerly direction for 3 metres and then in an easterly direction for 22 metres which forms a rectangle, which is more particularly shown by diagonal lines on the map annexed to this Order and marked "Map referred to in the Highway Extinguishing (Victoria Pier Approach Road, Douglas) Order 1997"

Subject to approval by Tynwald, the Order comes into effect on the publication of notice of making of the Order in accordance with Schedule 3 of the Highways Act 1986.

 

Highways Act 1986

MAP REFERRED TO IN THE HIGHWAY EXTINGUISHING (VICTORIA PIER APPROACH ROAD, DOUGLAS) ORDER 1997.

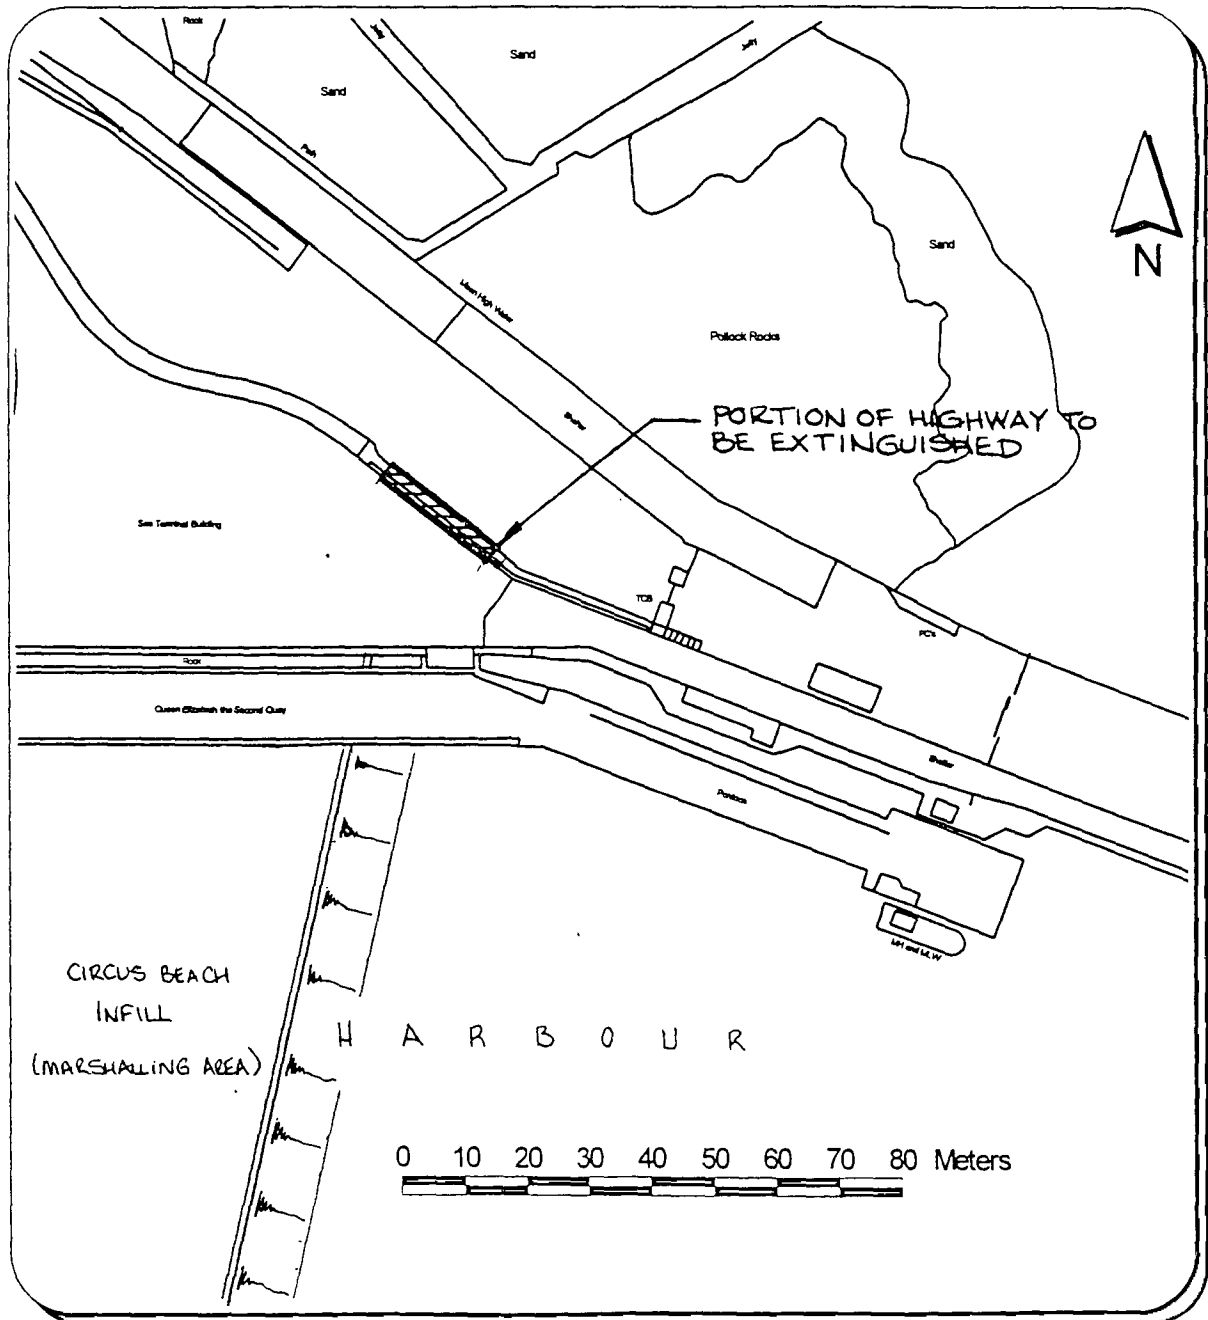

Key

HIGHWAY TO BE EXTINGUISHED



Scale: 1:1250

Department of Transport



Isle of Man
Government

