



MARITIME SECURITY ACT 1995

**DOUGLAS HARBOUR AND ELEVATED WALKWAY (RESTRICTED ZONE) ORDER
2002**

Coming into operation: 28 January 2002

In exercise of the powers conferred on the Department of Transport by section 13 of the Maritime Security Act 1995¹, and of all other powers enabling it in that behalf, the following Order is hereby made:-

Citation, commencement, interpretation and revocation

1. (1) This Order may be cited as the Douglas Harbour and Elevated Walkway (Restricted Zone) Order 2002, and shall come into operation on 28 January 2002.
- (2) In this Order -

“the Act” means the Maritime Security Act 1995

“passenger ship” has the same meaning as in the Merchant Shipping (Passenger Ships’ Survey) Act 1979².
- (3) The Douglas Harbour (Restricted Zone) Order 1995³ is revoked.

¹ 1995 c. 5

² 1979 c. 11

³ SD 650/95

Designation of restricted zone


2. (1) The area of Douglas Harbour falling within the thick black line on the plan in Part 1 of the Schedule is a restricted zone for the purposes of Part 2 of the Act.

(2) For the purpose of avoiding doubt, the boundary of the restricted zone in the Sea Terminal Building is identified by the thick black line on the plan in Part 2 of the Schedule.

SCHEDULE
PART 1
PLAN DELINEATING THE RESTRICTED
ZONE EDWARD PIER, VICTORIA PIER
AND ELEVATED WALKWAY

SEA TERMINAL
BUILDING

RESTRICTED ZONE

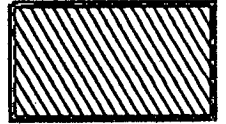

ELEVATED WALKWAY

LINKSPAN AND
LOADING RAMP

VICTORIA PIER

EDWARD PIER




DOUGLAS HARBOUR

(SCALE 1 : 1500)

PART 2

Plan Delineating the Internal Restricted Zone within the Sea Terminal, Douglas, Isle of Man

(Scale 1 : 200)

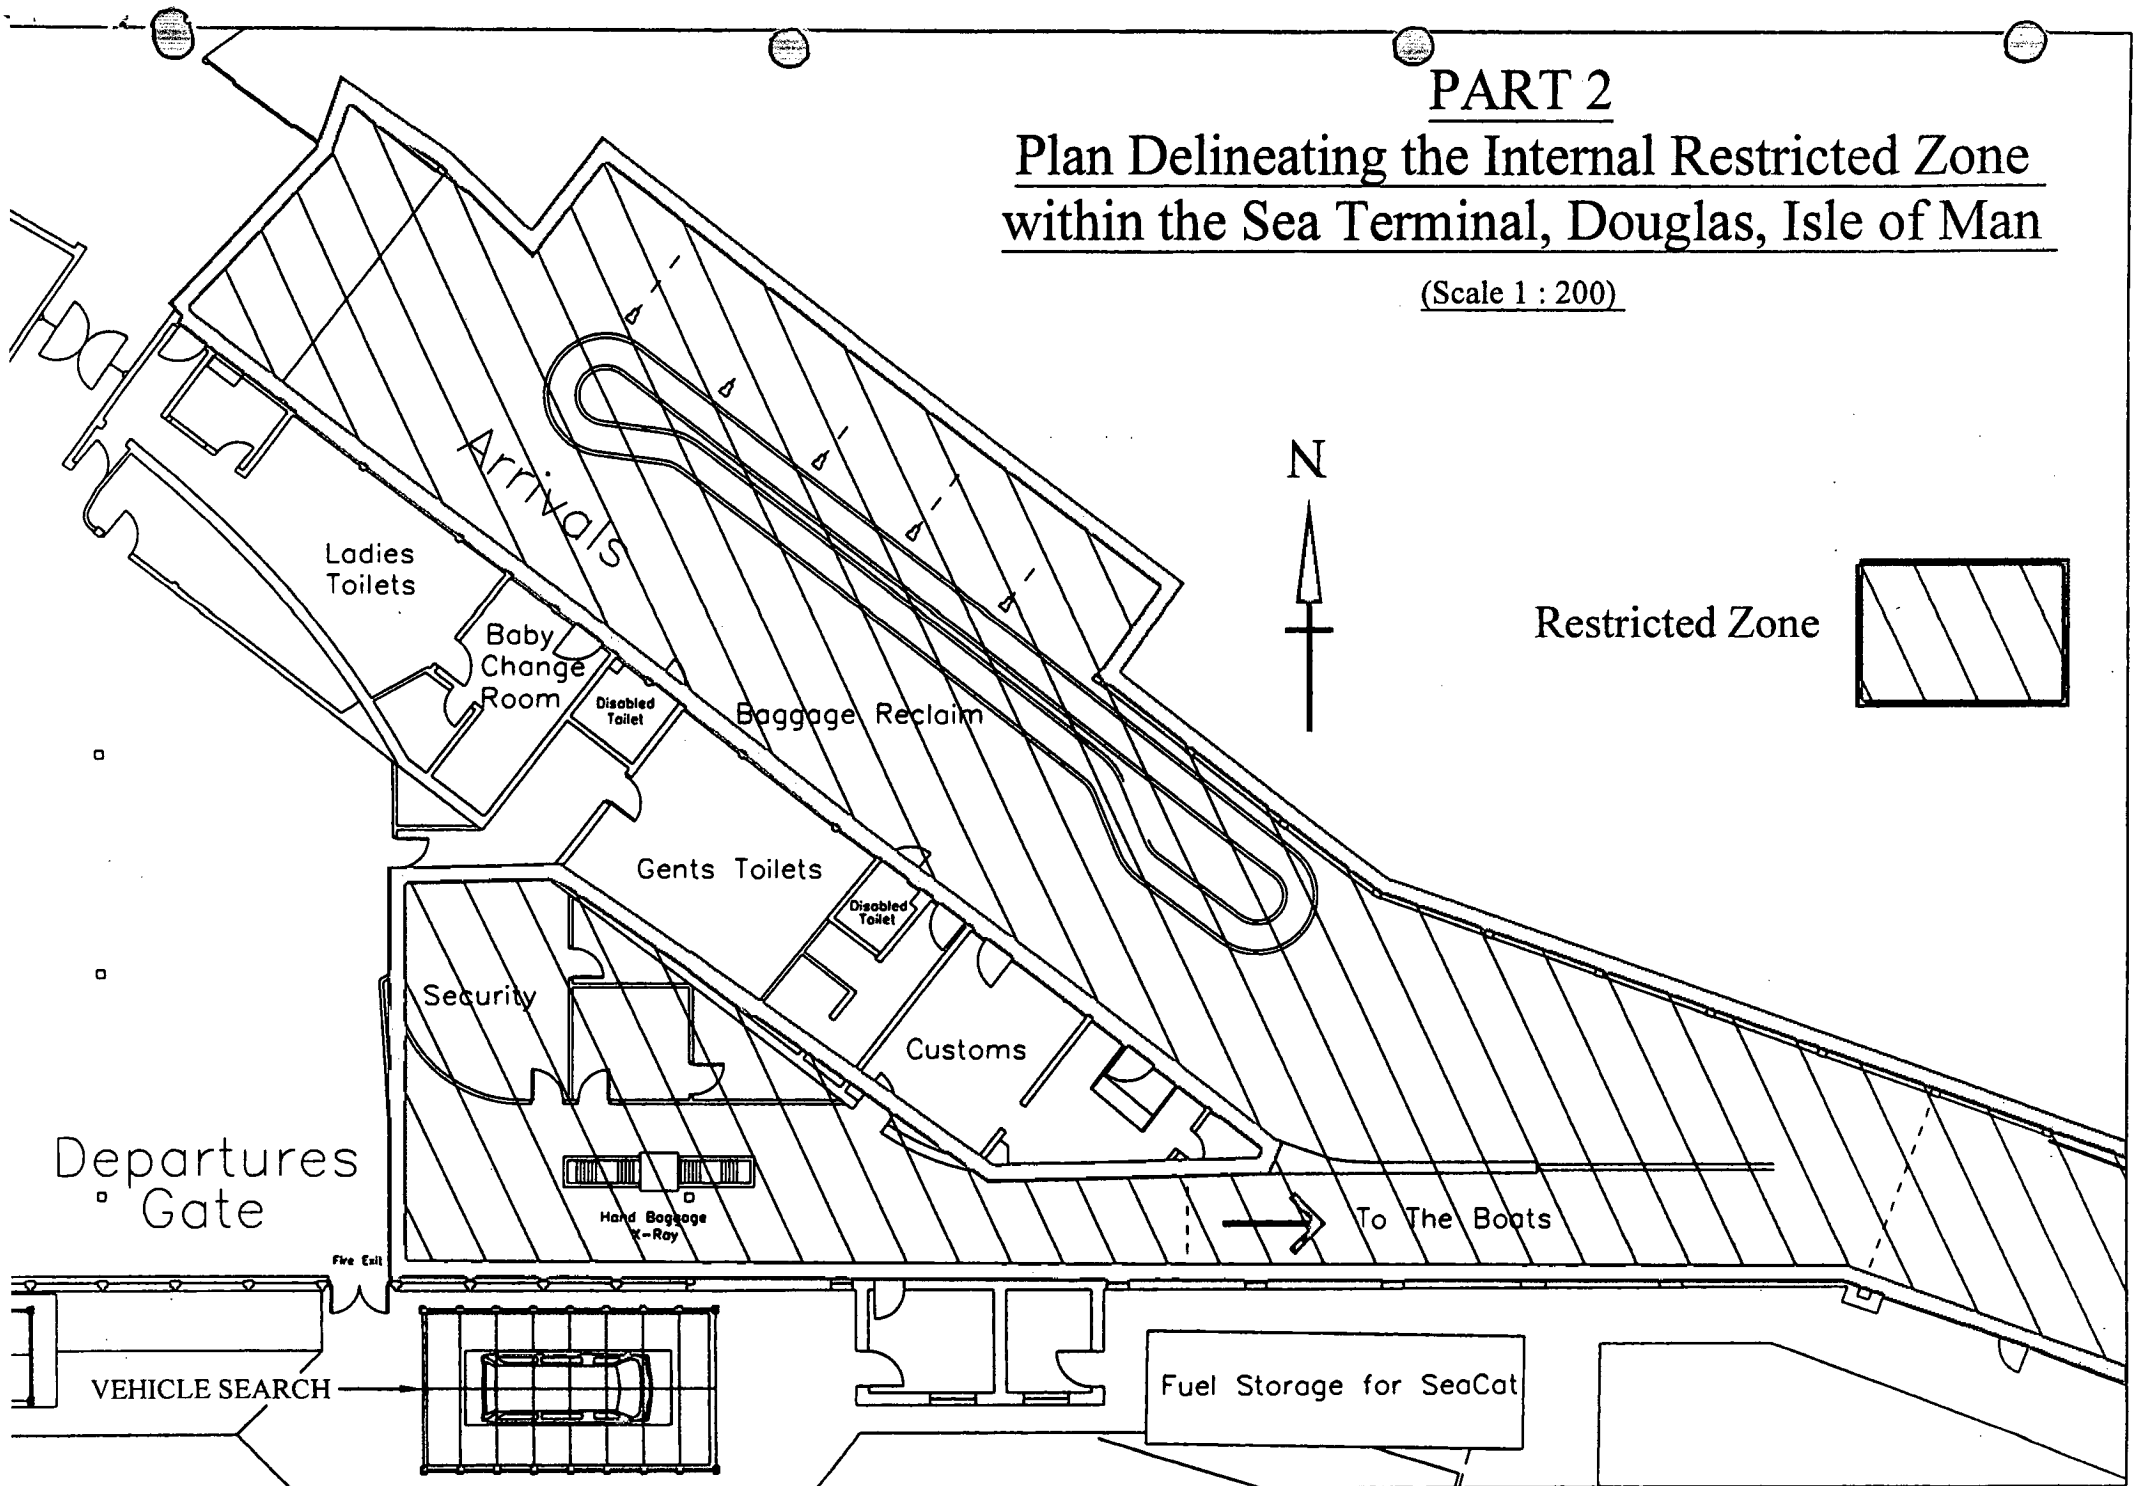

Made 24th January 2002



Minister for Transport

EXPLANATORY NOTE

(This note is not part of the Order)

This Order designates part of the Sea Terminal, Victoria Pier, the Elevated Walkway, Berth 5 Linkspan and part of the Edward Pier as a restricted zone at Douglas Harbour for the Purposes of Part II of the Maritime Security Act 1995. An existing Order only designating part of the Sea Terminal and the Victoria Pier as a restricted zone, Douglas Harbour (Restricted Zone) Order 1995 (SD650/95) has been revoked.